


Department of the Interior, Canada.
HONOURABLE W. J. ROCHE, MINISTER.
W. W. CORY, C. M. G. DEPUTY MINISTER.
Water Power Branch
J. B. CHALLIES, SUPERINTENDENT.

CALGARY POWER COMPANY LIMITED HORSESHOE FALLS DEVELOPMENT GENERAL SECTION

Scale of feet
0 4 8 12 16 20 24

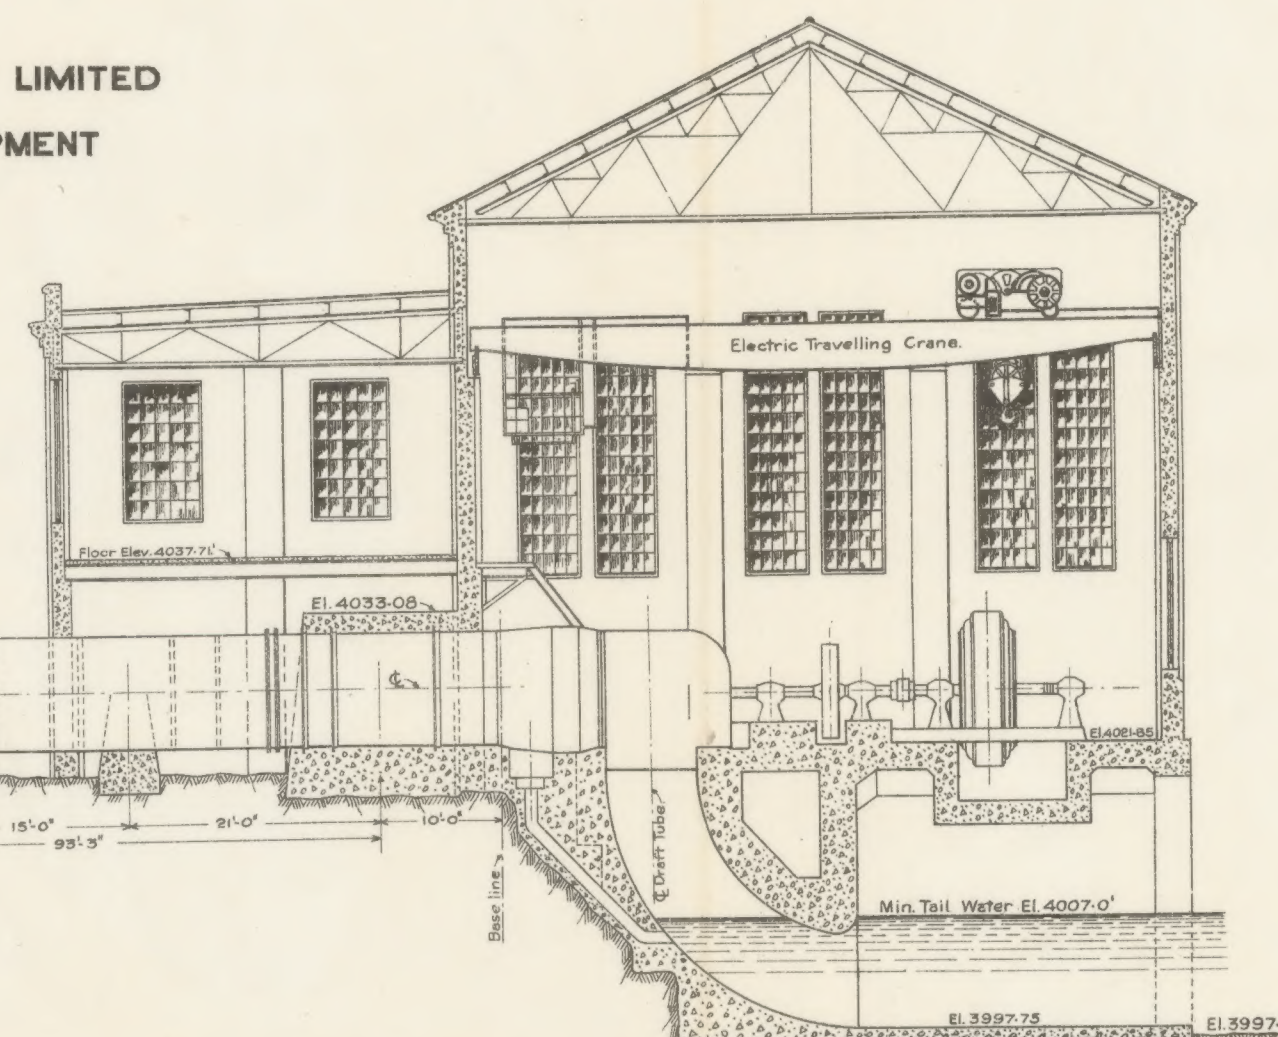

Department of the Interior, Canada.
HONOURABLE W. J. ROCHE, MINISTER.
W. W. CORY, C. M. G. DEPUTY MINISTER.
Water Power Branch
J. B. CHALLIES, SUPERINTENDENT.

CALGARY POWER COMPANY LIMITED HORSESHOE FALLS DEVELOPMENT PLAN OF INTAKE

Scale of feet
0 10 20 30

PLATE N°22


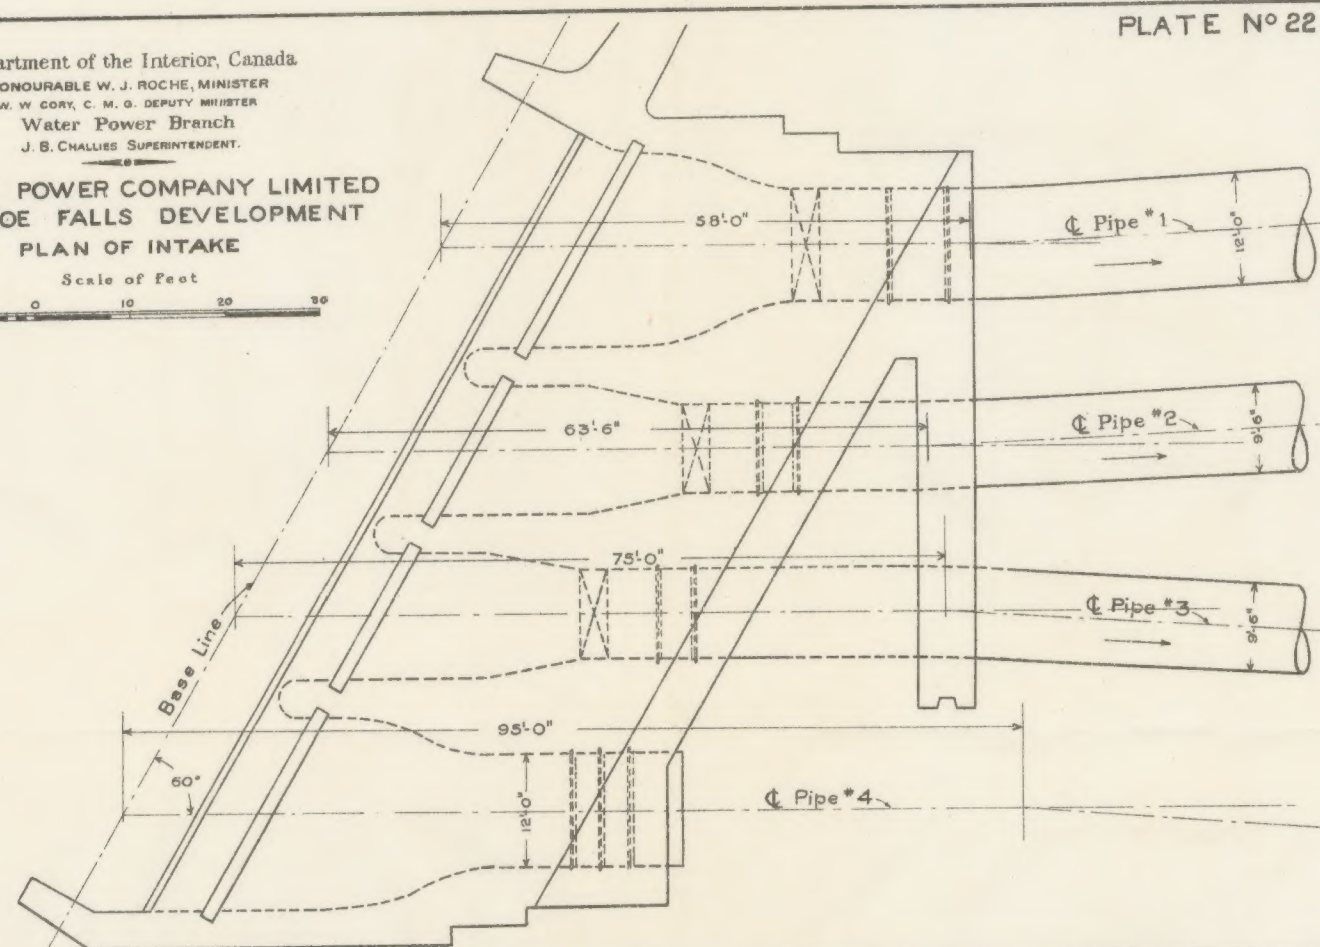


PLATE N°19

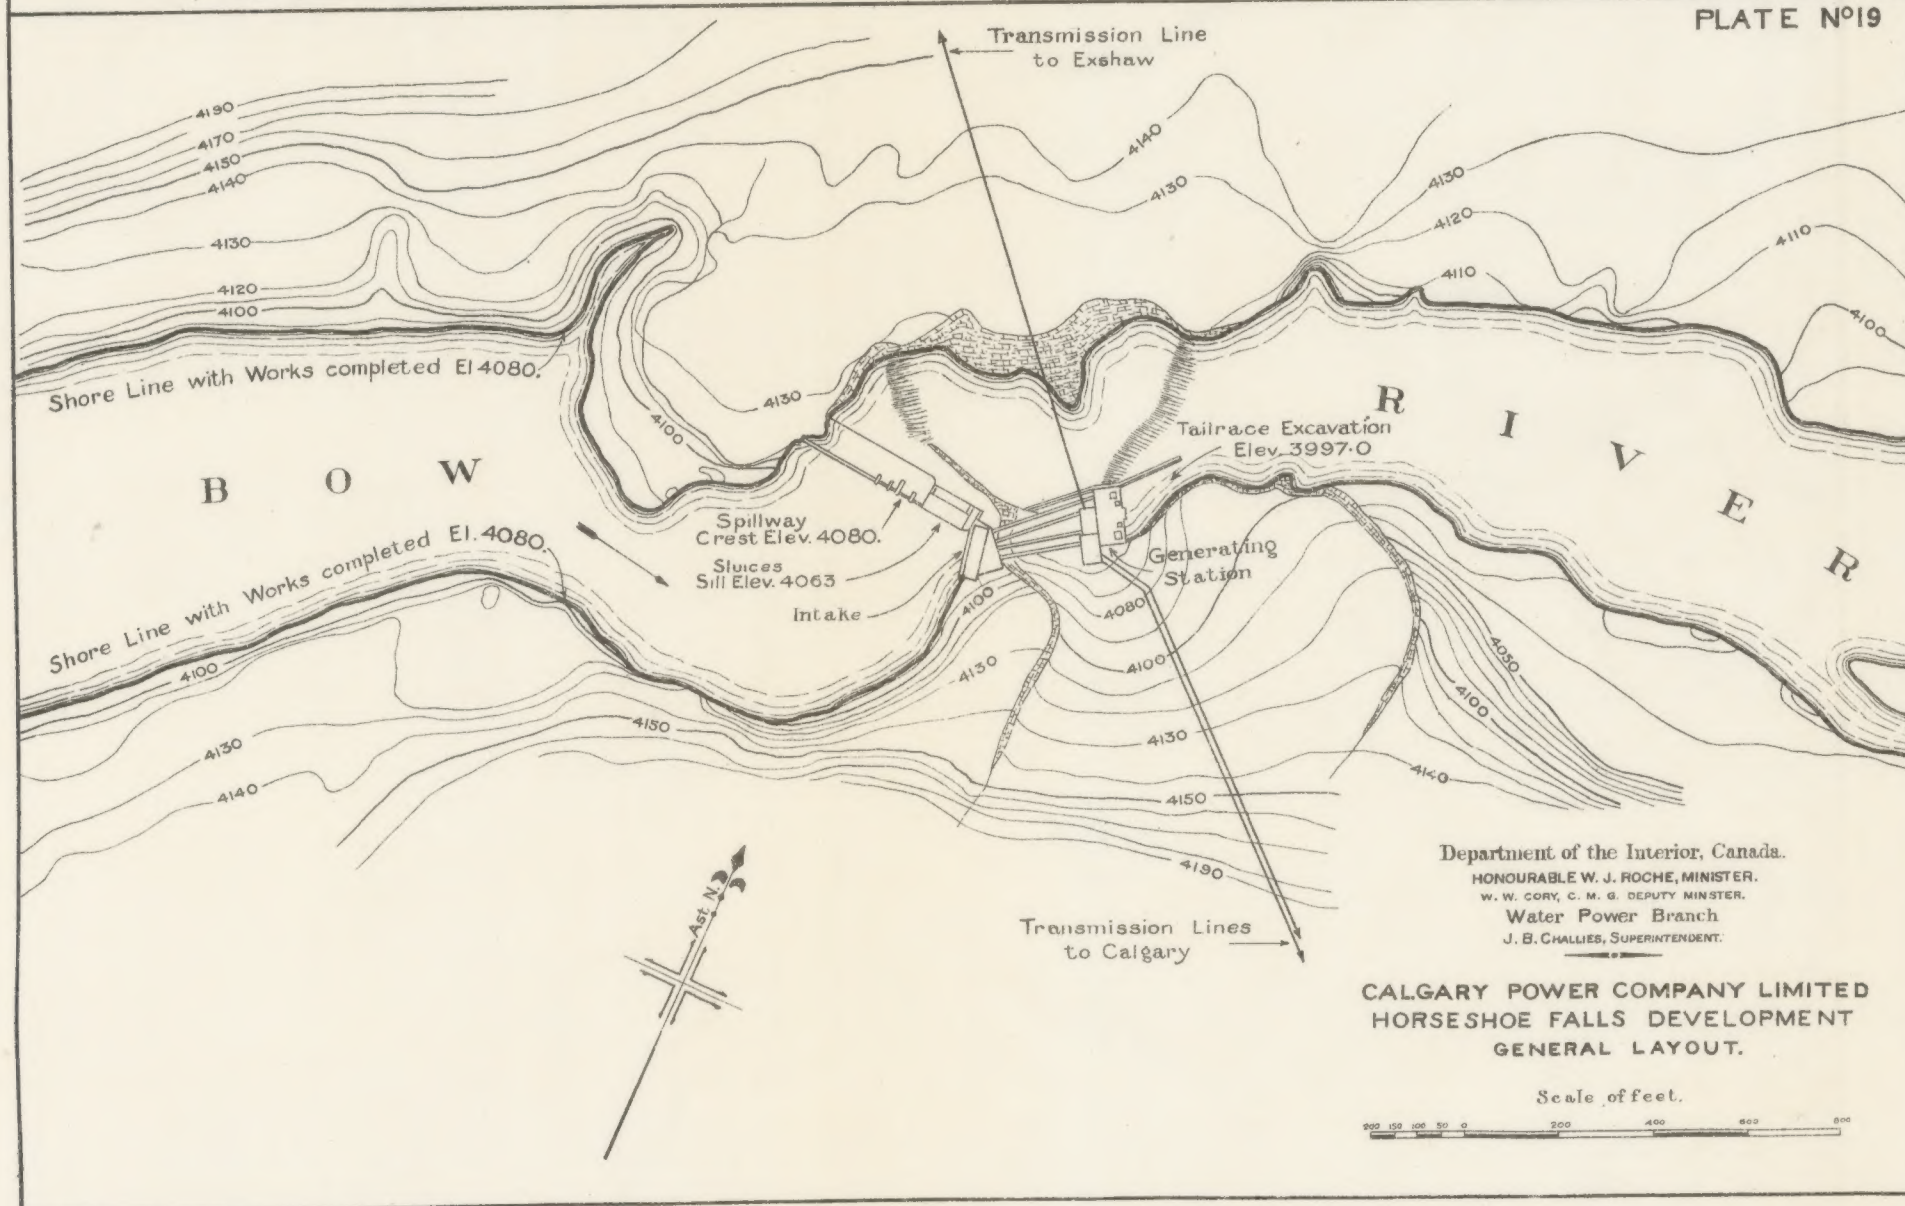


Department of the Interior, Canada.
HONOURABLE W. J. ROCHE, MINISTER.
W. W. CORY, C. M. G. DEPUTY MINISTER.
Water Power Branch
J. B. CHALLIES, SUPERINTENDENT.

CALGARY POWER COMPANY LIMITED HORSESHOE FALLS DEVELOPMENT GENERAL LAYOUT.

Scale of feet.
0 100 200 300 400 500 600

PLATE N°20

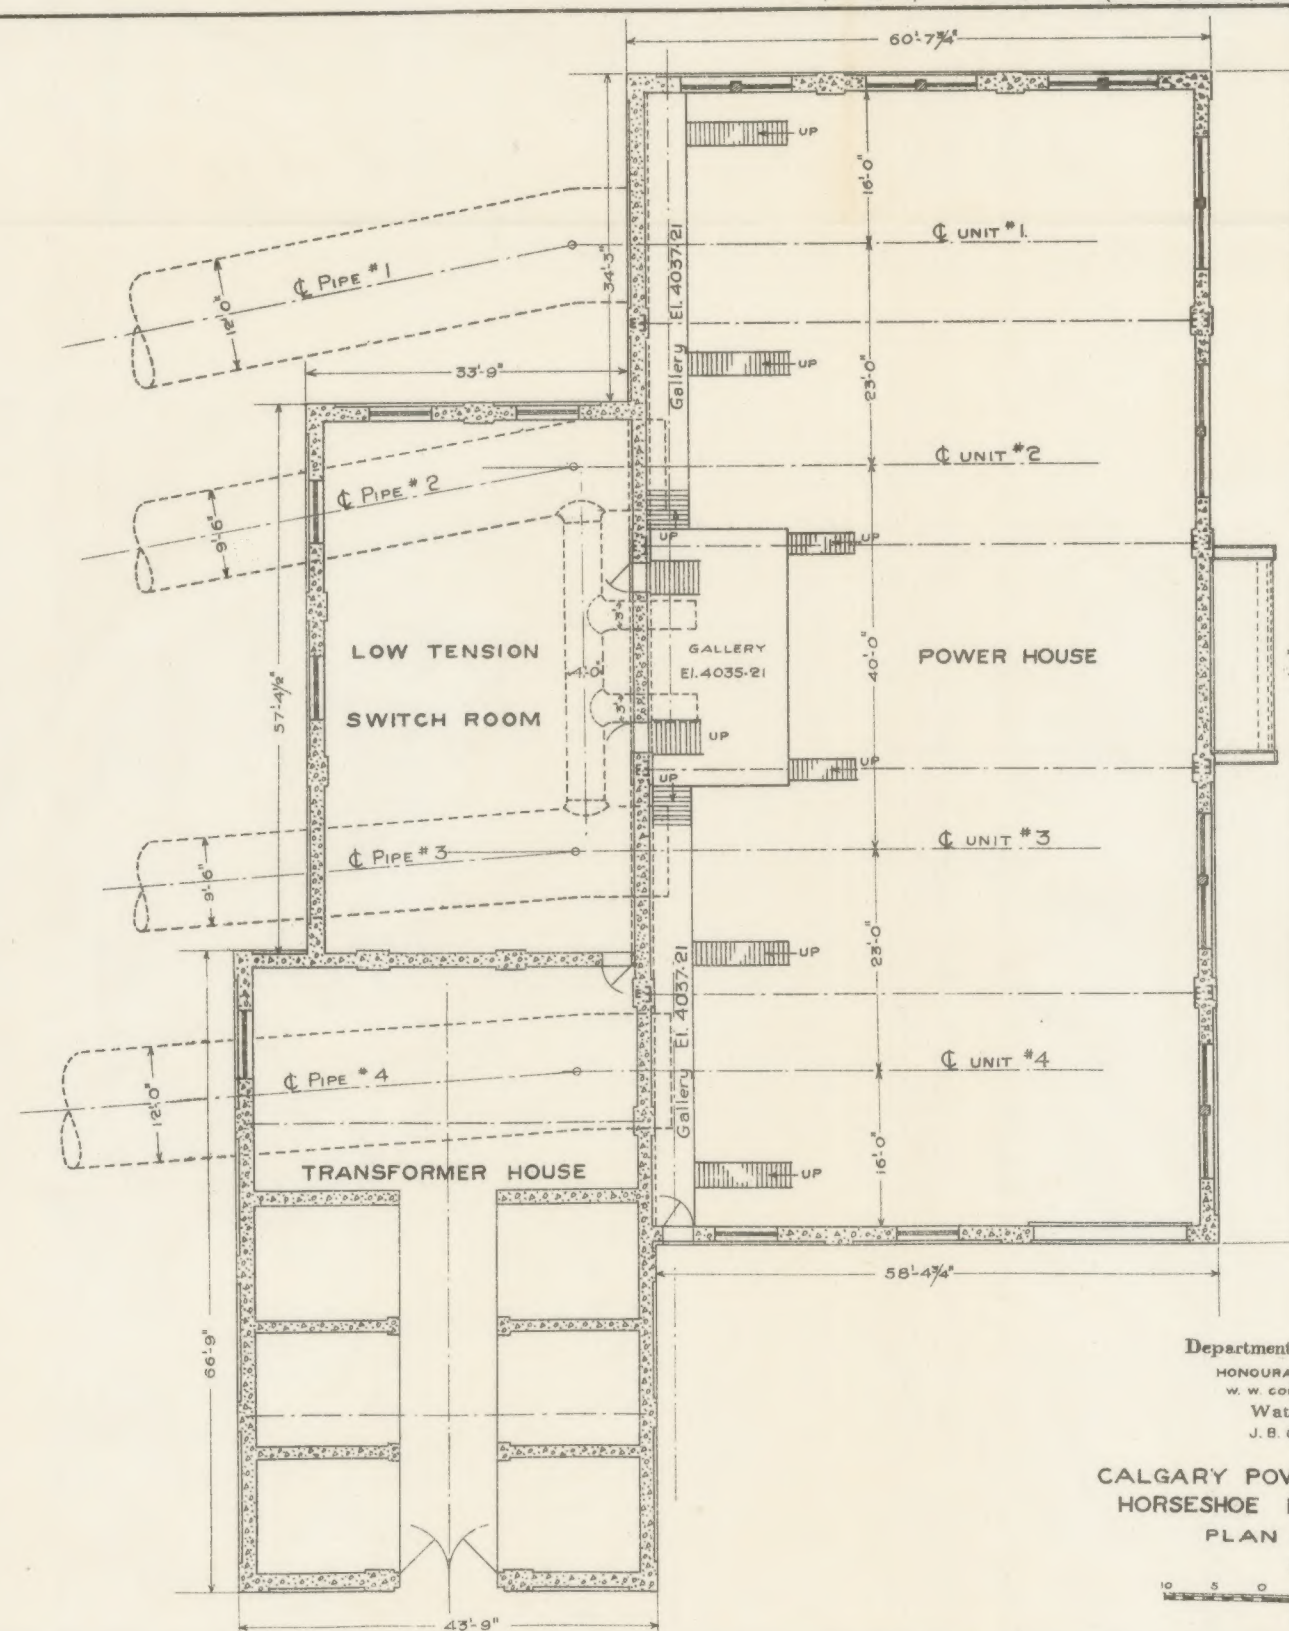

Department of the Interior, Canada.
HONOURABLE W. J. ROCHE, MINISTER.
W. W. CORY, C. M. G. DEPUTY MINISTER.
Water Power Branch
J. B. CHALLIES, SUPERINTENDENT.

CALGARY POWER COMPANY LIMITED HORSESHOE FALLS DEVELOPMENT PLAN OF POWER HOUSE.

Scale of feet
0 10 20 30

MAP COLLECTION
UNIVERSITY OF ALBERTA
EDMONTON, ALBERTA
CANADA